

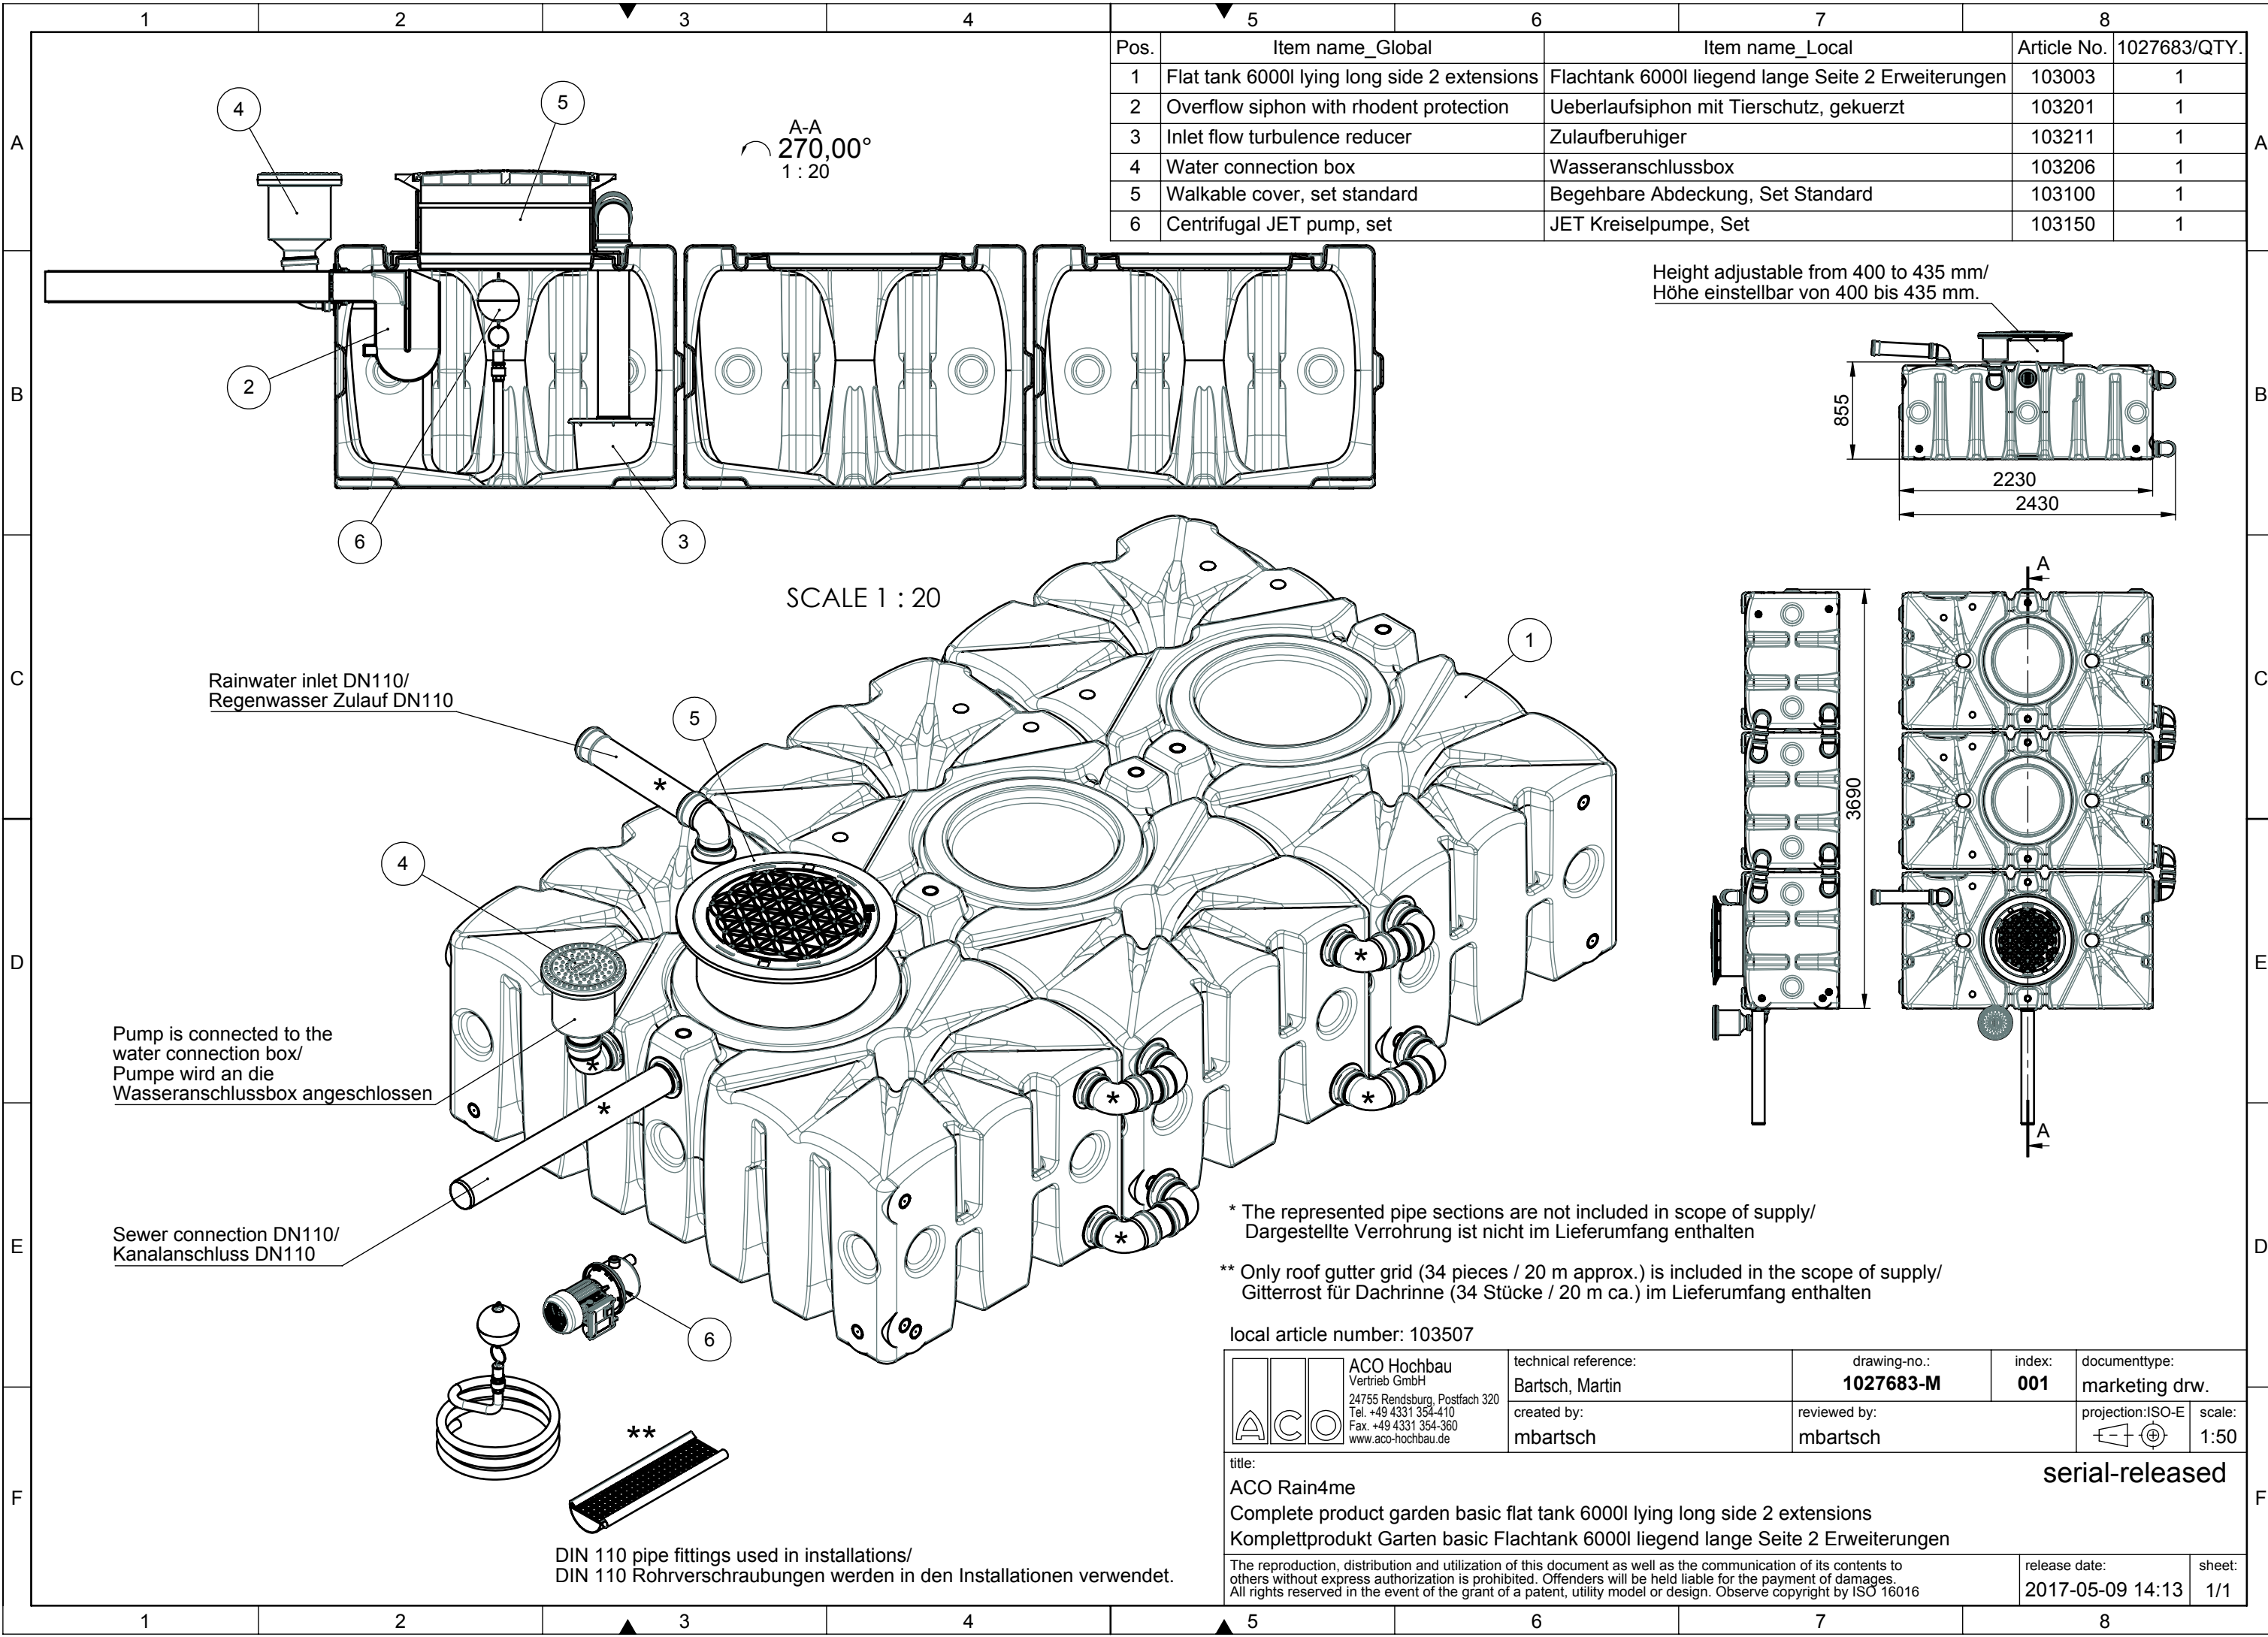


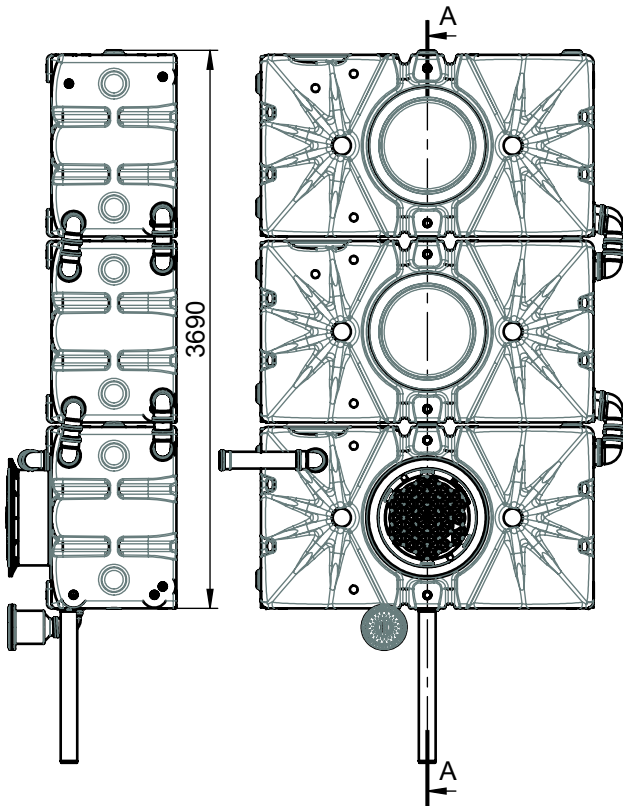

Pos.	Item name_Global	Item name_Local	Article No.	1027683/QTY.
1	Flat tank 6000l lying long side 2 extensions	Flachtank 6000l liegend lange Seite 2 Erweiterungen	103003	1
2	Overflow siphon with rhodent protection	Ueberlaufsiphon mit Tierschutz, gekuerzt	103201	1
3	Inlet flow turbulence reducer	Zulaufberuhiger	103211	1
4	Water connection box	Wasseranschlussbox	103206	1
5	Walkable cover, set standard	Begehbare Abdeckung, Set Standard	103100	1
6	Centrifugal JET pump, set	JET Kreispumpe, Set	103150	1

Height adjustable from 400 to 435 mm/
Höhe einstellbar von 400 bis 435 mm.

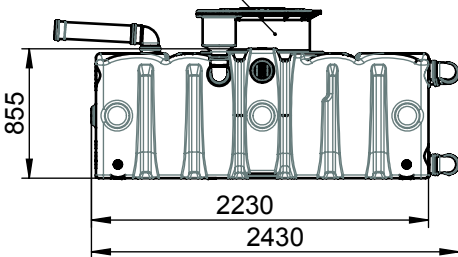

Rainwater inlet DN110/
Regenwasser Zulauf DN110


Pump is connected to the
water connection box/
Pumpe wird an die
Wasseranschlussbox angeschlossen

Sewer connection DN110/
Kanalanschluss DN110

* The represented pipe sections are not included in scope of supply/
Dargestellte Verrohrung ist nicht im Lieferumfang enthalten

** Only roof gutter grid (34 pieces / 20 m approx.) is included in the scope of supply/
Gitterrost für Dachrinne (34 Stücke / 20 m ca.) im Lieferumfang enthalten

local article number: 103507

 	ACO Hochbau Vertrieb GmbH 24755 Rendsburg, Postfach 320 Tel. +49 4331 354-410 Fax. +49 4331 354-360 www.aco-hochbau.de	technical reference:	drawing-no.:	index:	documenttype:
		Bartsch, Martin	1027683-M	001	marketing drw.
		created by:	reviewed by:	projection:ISO-E	scale:
		mbartsch	mbartsch		1:50
title:					
ACO Rain4me					
Complete product garden basic flat tank 6000l lying long side 2 extensions					
Komplettprodukt Garten basic Flachtank 6000l liegend lange Seite 2 Erweiterungen					
The reproduction, distribution and utilization of this document as well as the communication of its contents to others without express authorization is prohibited. Offenders will be held liable for the payment of damages. All rights reserved in the event of the grant of a patent, utility model or design. Observe copyright by ISO 16016				release date:	sheet:
				2017-05-09 14:13	1/1

DIN 110 pipe fittings used in installations/
DIN 110 Rohrverschraubungen werden in den Installationen verwendet.

