




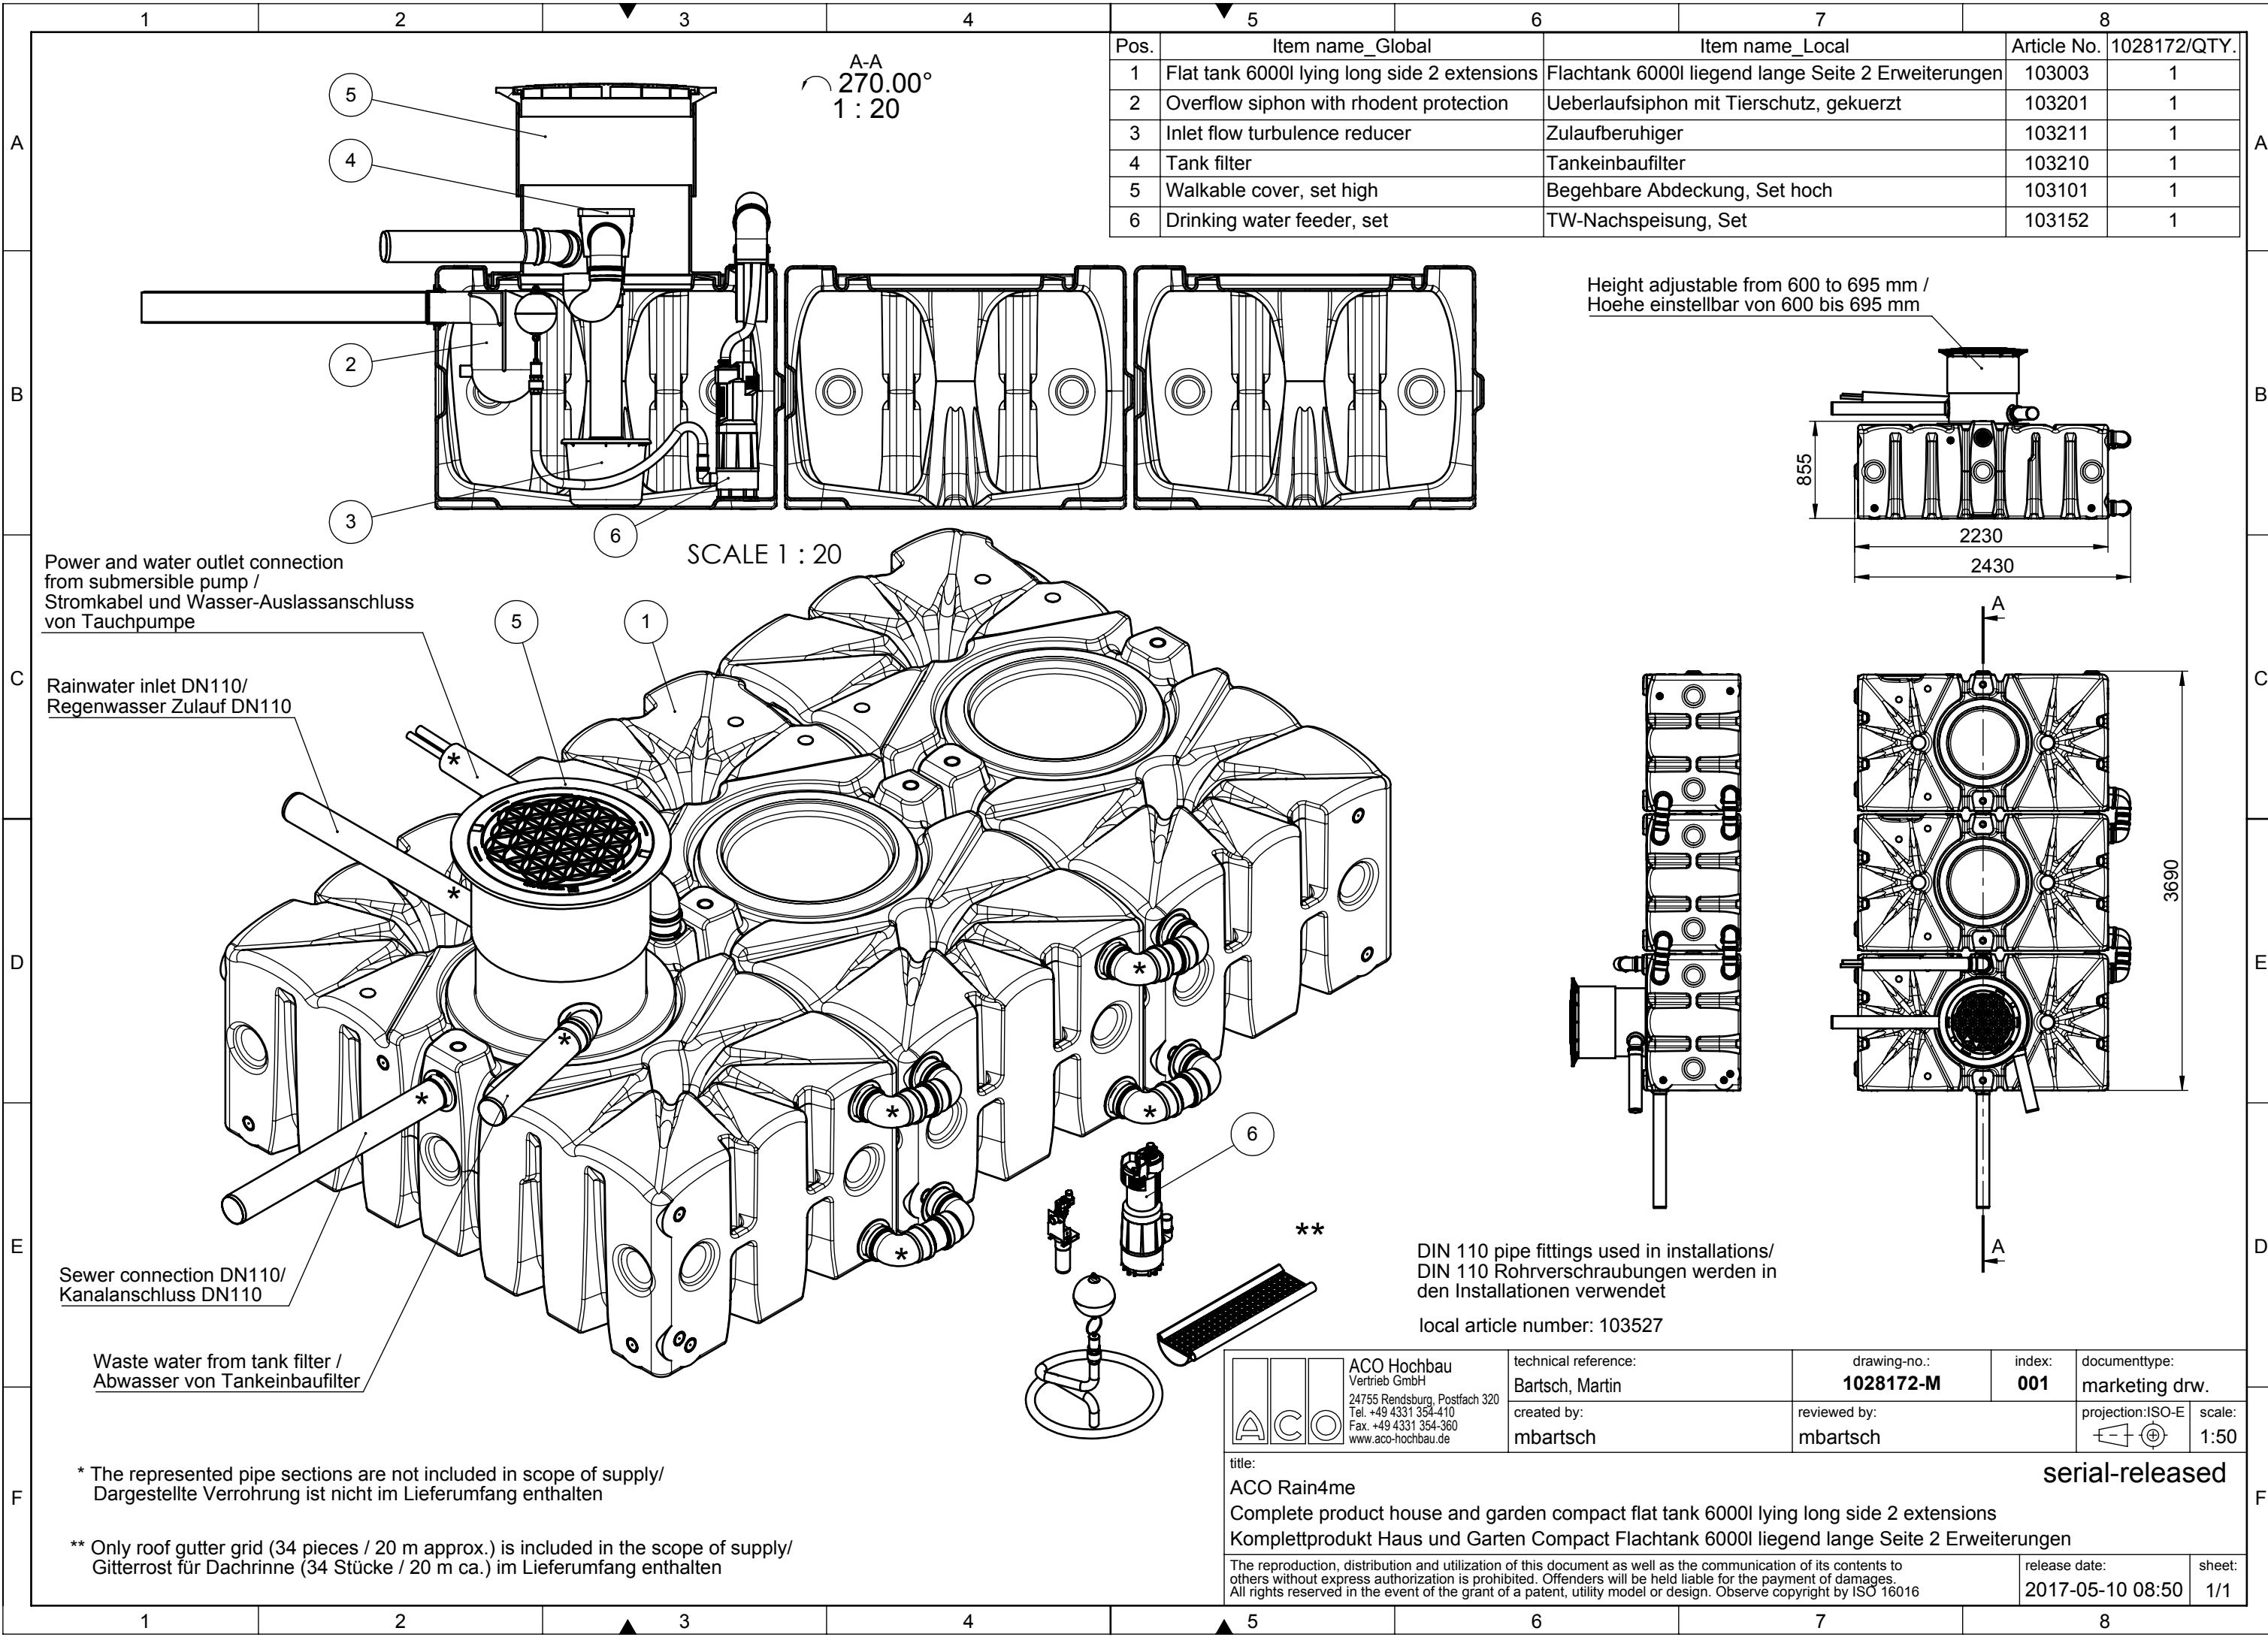


A-A
270.00°
1 : 20

SCALE 1 : 20

Pos.	Item name_Global	Item name_Local	Article No.	1028172/QTY.
1	Flat tank 6000l lying long side 2 extensions	Flachtank 6000l liegend lange Seite 2 Erweiterungen	103003	1
2	Overflow siphon with rhodent protection	Ueberlaufsiphon mit Tierschutz, gekuerzt	103201	1
3	Inlet flow turbulence reducer	Zulaufberuhiger	103211	1
4	Tank filter	Tankeinbaufilter	103210	1
5	Walkable cover, set high	Begehbare Abdeckung, Set hoch	103101	1
6	Drinking water feeder, set	TW-Nachspeisung, Set	103152	1

Height adjustable from 600 to 695 mm /
Hoehe einstellbar von 600 bis 695 mm

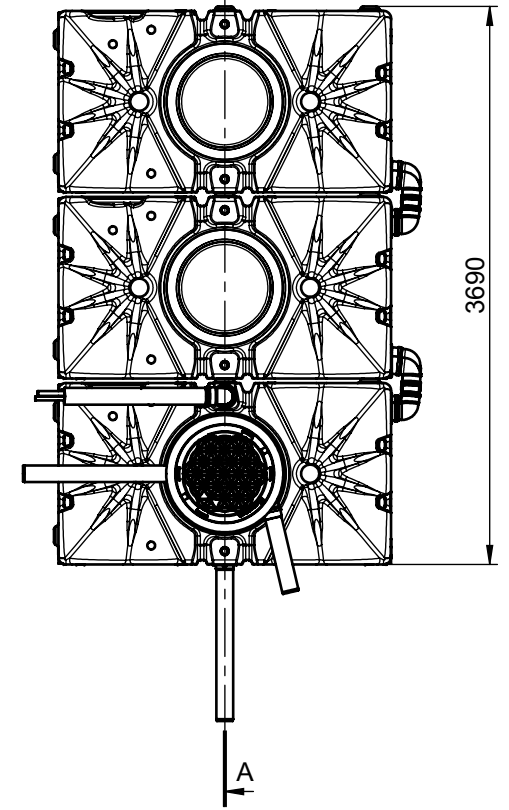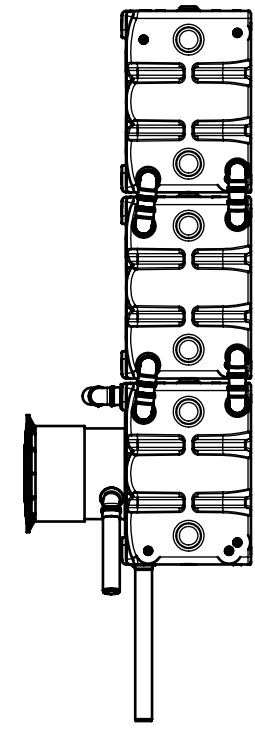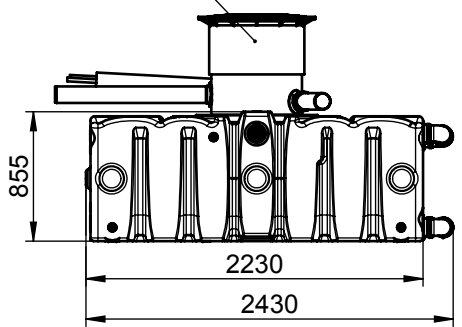

Power and water outlet connection
from submersible pump /
Stromkabel und Wasser-Auslassanschluss
von Tauchpumpe

Rainwater inlet DN110/
Regenwasser Zulauf DN110

Sewer connection DN110/
Kanalanschluss DN110

Waste water from tank filter /
Abwasser von Tankeinbaufilter

DIN 110 pipe fittings used in installations/
DIN 110 Rohrverschraubungen werden in
den Installationen verwendet

local article number: 103527

	ACO Hochbau Vertrieb GmbH 24755 Rendsburg, Postfach 320 Tel. +49 4331 354-410 Fax. +49 4331 354-360 www.aco-hochbau.de	technical reference: Bartsch, Martin	drawing-no.: 1028172-M	index: 001	documenttype: marketing drw.
		created by: mbartsch	reviewed by: mbartsch	projection:ISO-E 	scale: 1:50
title: ACO Rain4me Complete product house and garden compact flat tank 6000l lying long side 2 extensions Komplettprodukt Haus und Garten Compact Flachtank 6000l liegend lange Seite 2 Erweiterungen					
The reproduction, distribution and utilization of this document as well as the communication of its contents to others without express authorization is prohibited. Offenders will be held liable for the payment of damages. All rights reserved in the event of the grant of a patent, utility model or design. Observe copyright by ISO 16016				release date: 2017-05-10 08:50	sheet: 1/1

* The represented pipe sections are not included in scope of supply/
Dargestellte Verrohrung ist nicht im Lieferumfang enthalten

** Only roof gutter grid (34 pieces / 20 m approx.) is included in the scope of supply/
Gitterrost für Dachrinne (34 Stücke / 20 m ca.) im Lieferumfang enthalten

serial-released

