

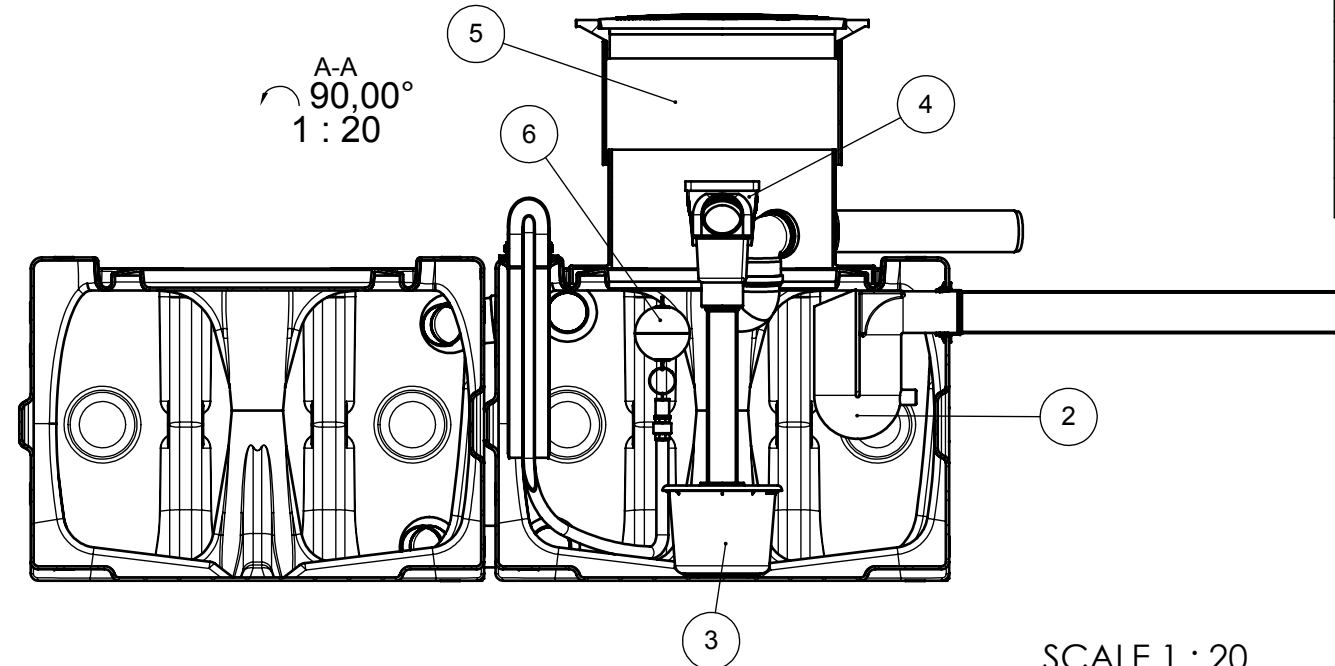


Pos.	Item name_Global	Item name_Local	Article No.	1027214/QTY.
1	Flat tank 4000l lying long side 1 extension	Flachtank 4000l liegend lange Seite 1 Erweiterung	103002	1
2	Overflow siphon with rhodent protection	Ueberlaufsisphon mit Tierschutz, gekuerzt	103201	1
3	Inlet flow turbulence reducer	Zulaufberuhiger	103211	1
4	Tank filter	Tankeinbaufilter	103210	1
5	Walkable cover, set high	Begehbare Abdeckung, Set hoch	103101	1
6	Fully automated rainwater management, set	Vollautomatisches Regenwassermanagement, Set	103153	1

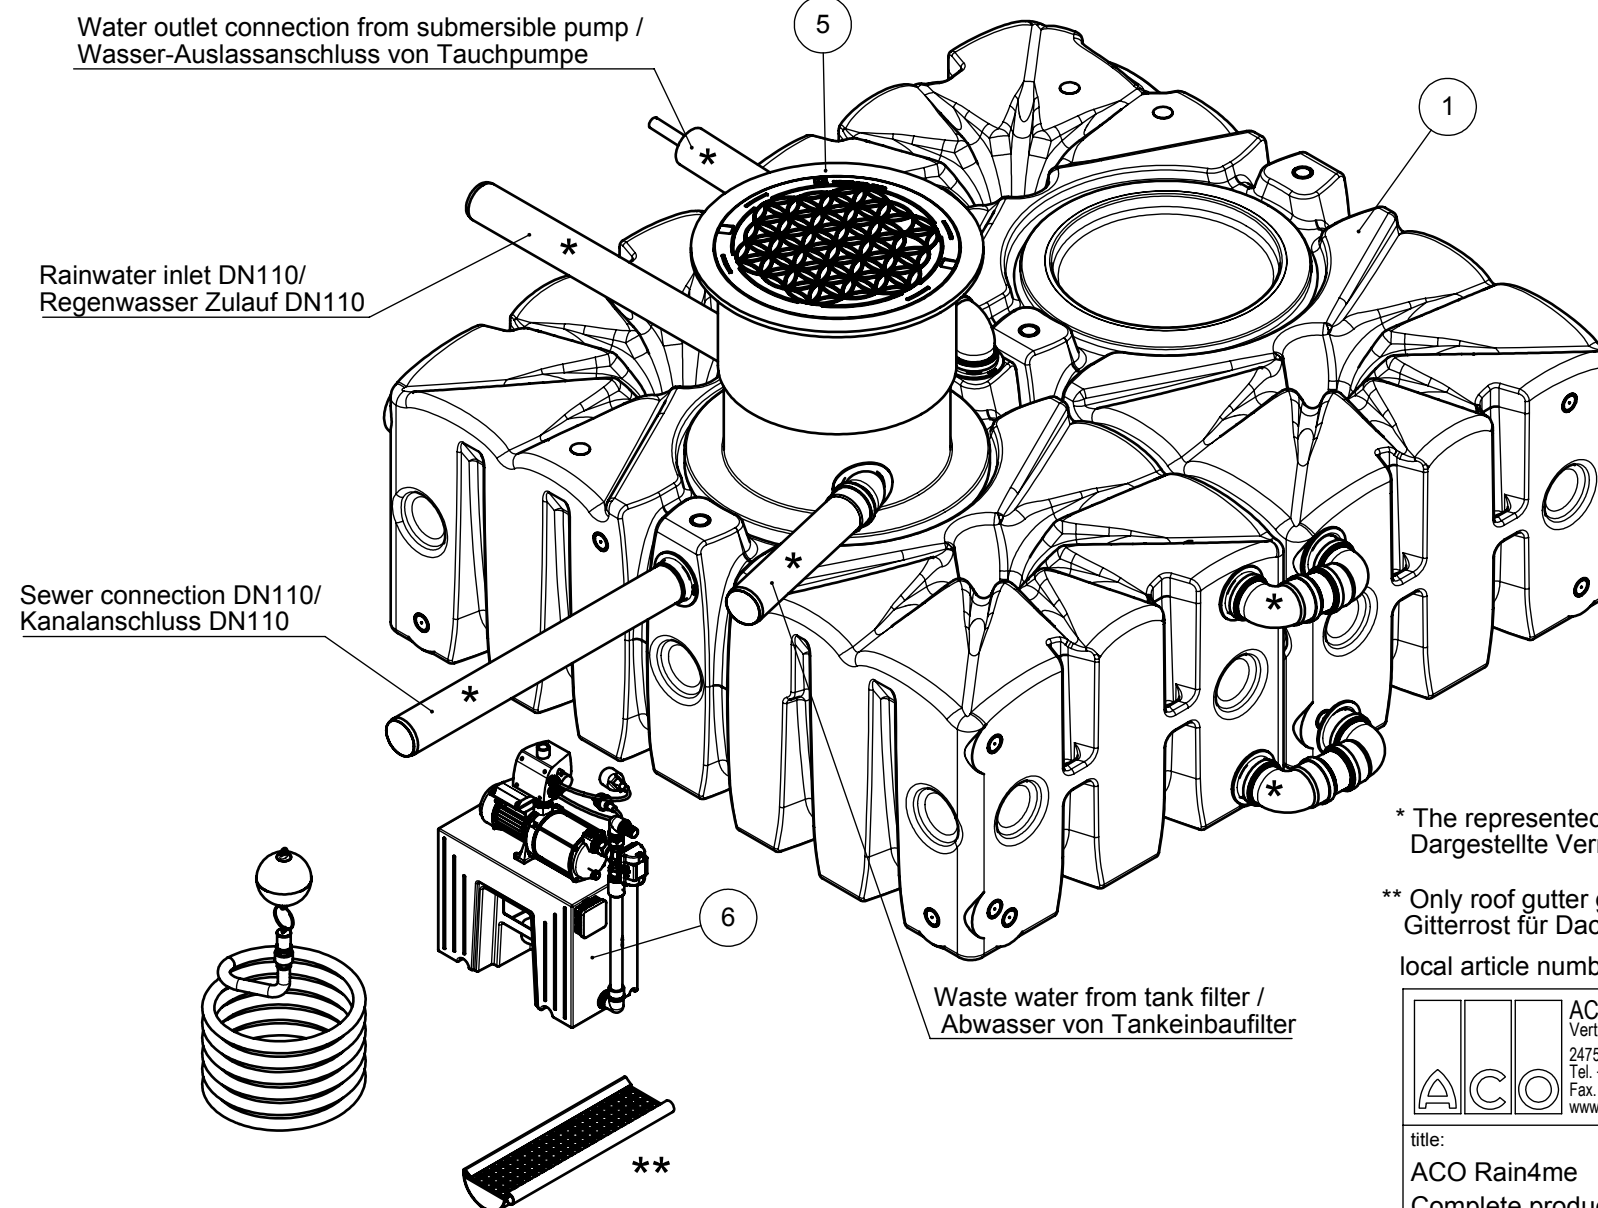

SCALE 1 : 20

Height adjustable from 600 to 695 mm /
Höhe einstellbar von 600 bis 695 mm

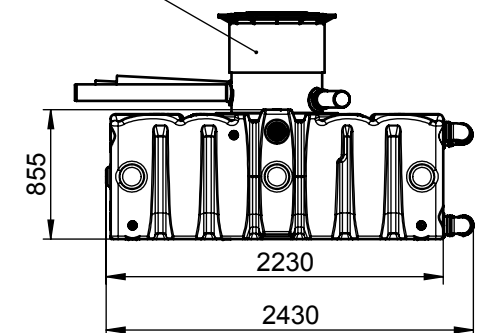

* The represented pipe sections are not included in scope of supply/
Dargestellte Verrohrung ist nicht im Lieferumfang enthalten

** Only roof gutter grid (34 pieces / 20 m approx.) is included in the scope of supply/
Gitterrost für Dachrinne (34 Stücke / 20 m ca.) im Lieferumfang enthalten

local article number: 103536

	ACO Hochbau Vertrieb GmbH 24755 Rendsburg, Postfach 320 Tel. +49 4331 354-410 Fax. +49 4331 354-360 www.aco-hochbau.de	technical reference:		drawing-no.:	index:	documenttype:	
		Bartsch, Martin		1027214-M	001	marketing drw.	
		created by:	reviewed by:			projection:ISO-E	scale:
		mbartsch	mbartsch				1:50

title:	serial-released
ACO Rain4me	
Complete product house and garden professional flat tank 4000l lying long side 1 extension	
Komplettprodukt Haus und Garten Professional Flachtank 4000l liegend lange Seite 1 Erweiterung	

The reproduction, distribution and utilization of this document as well as the communication of its contents to others without express authorization is prohibited. Offenders will be held liable for the payment of damages. All rights reserved in the event of the grant of a patent, utility model or design. Observe copyright by ISO 16016

release date:	sheet:
2017-05-10 11:43	1/1

DIN 110 pipe fittings used in installations/
DIN 110 Rohrverschraubungen werden in
den Installationen verwendet.

